
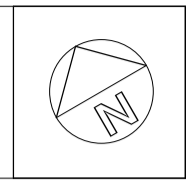



0 1 2 4 8
Scale 1: 100
Status
MS3

2 Roof Plan
1 : 100

By Department Legend

- Non Net Area
- Staff & Administrator Area
- Storage
- Teaching Areas

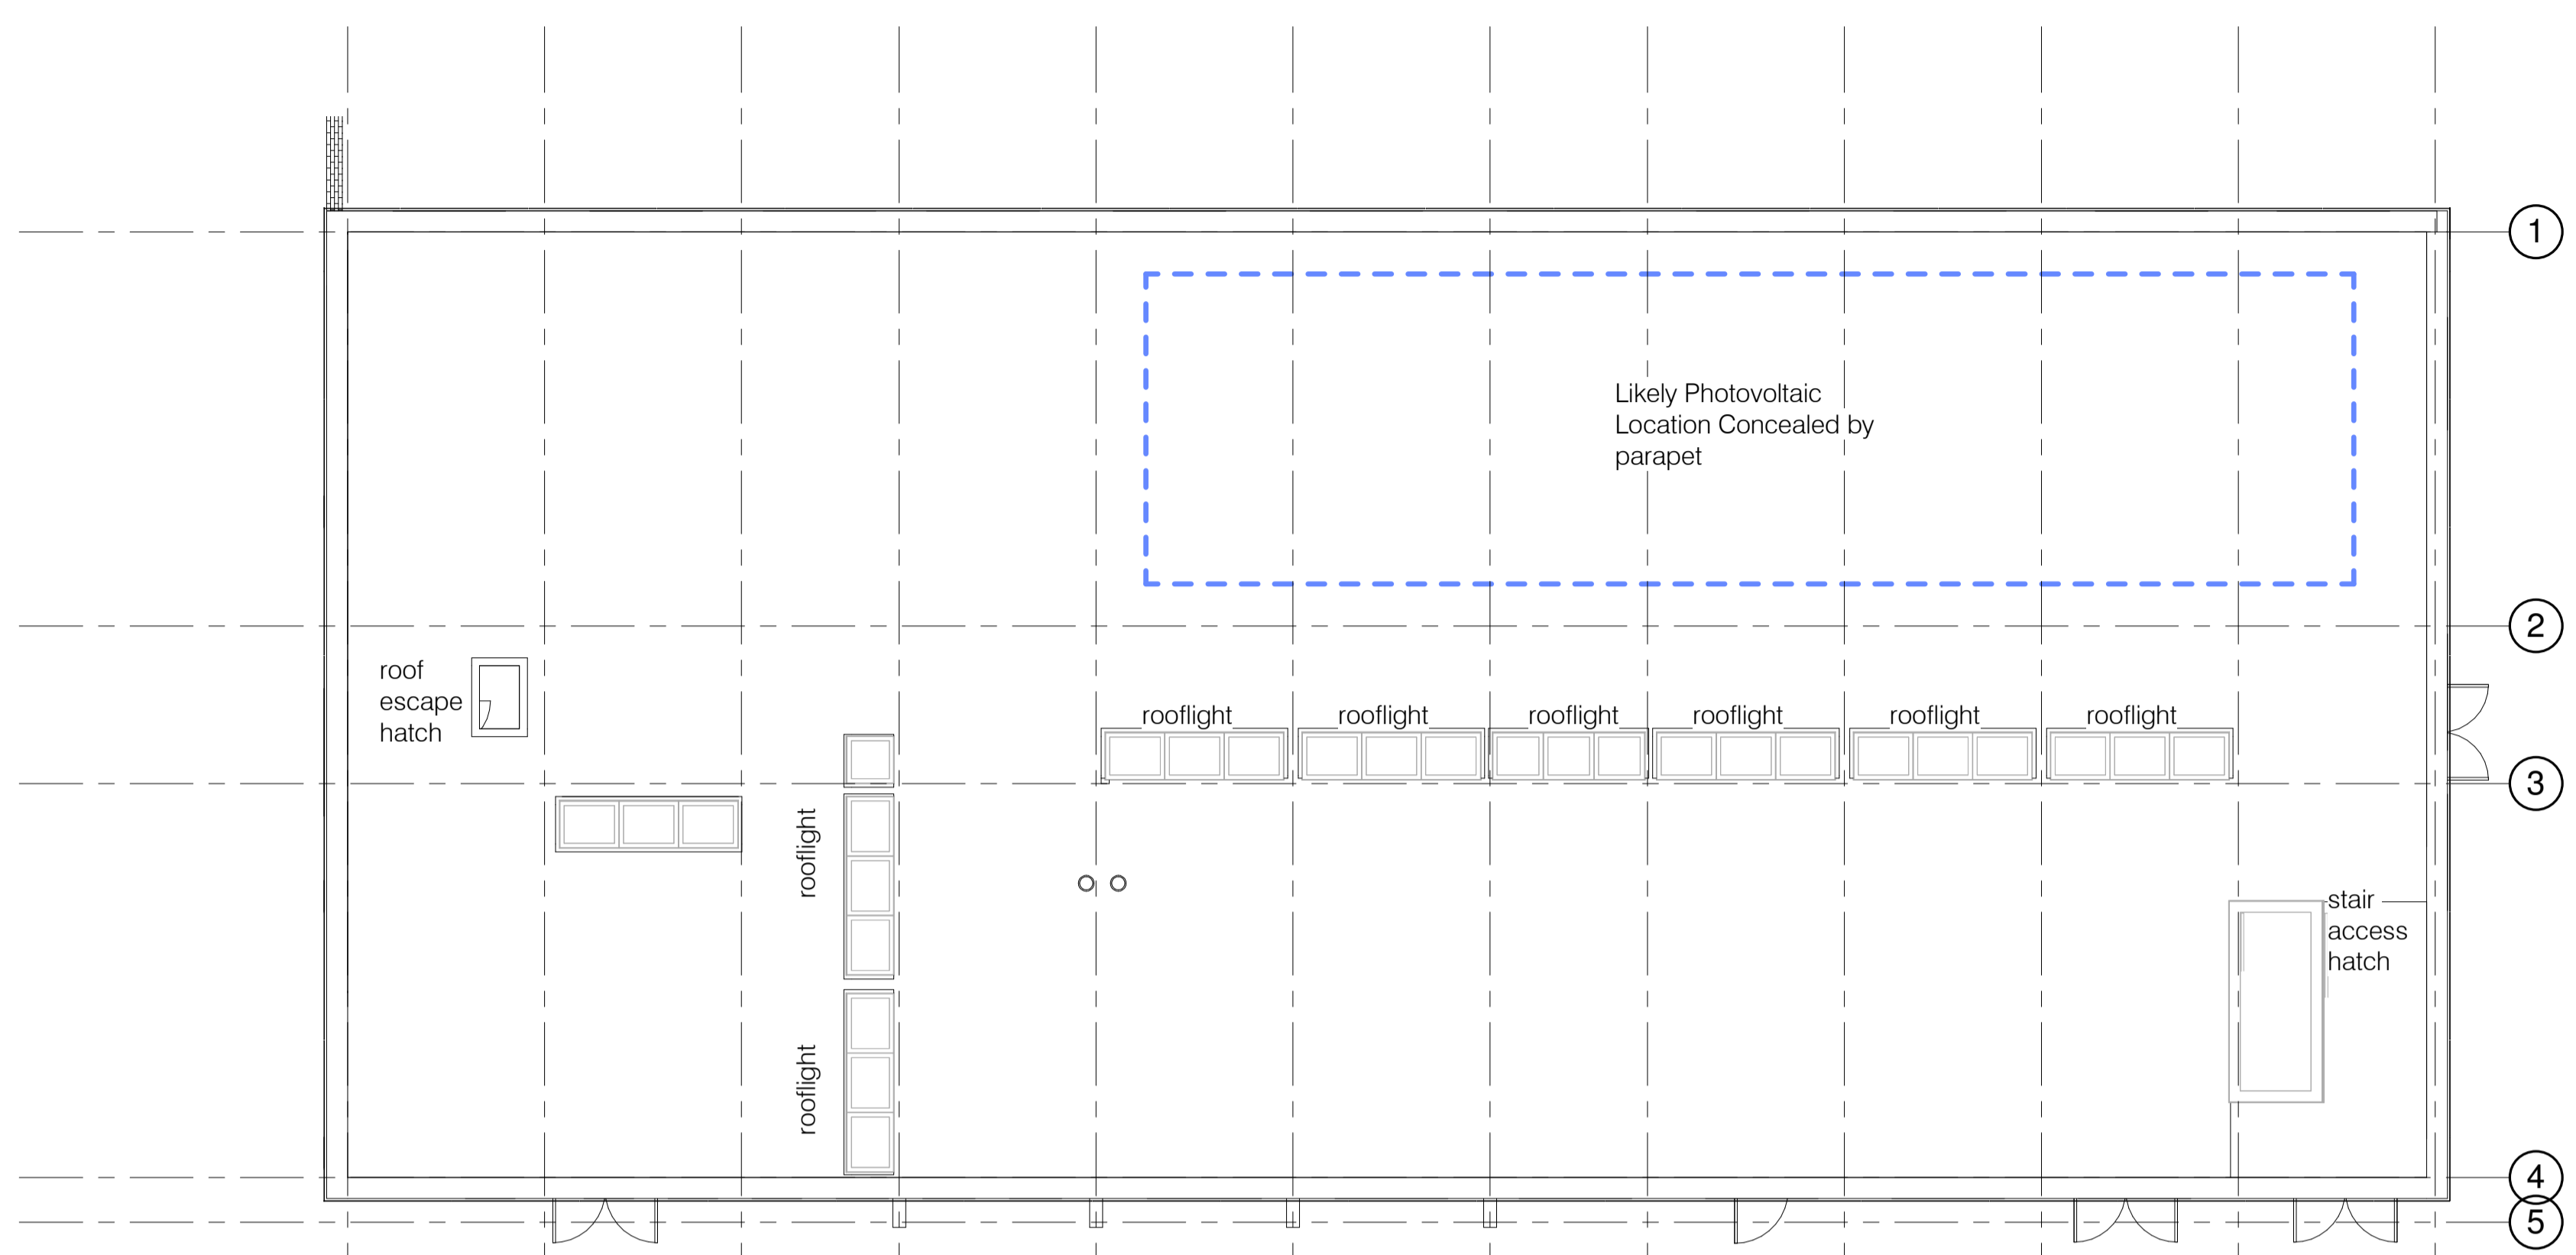

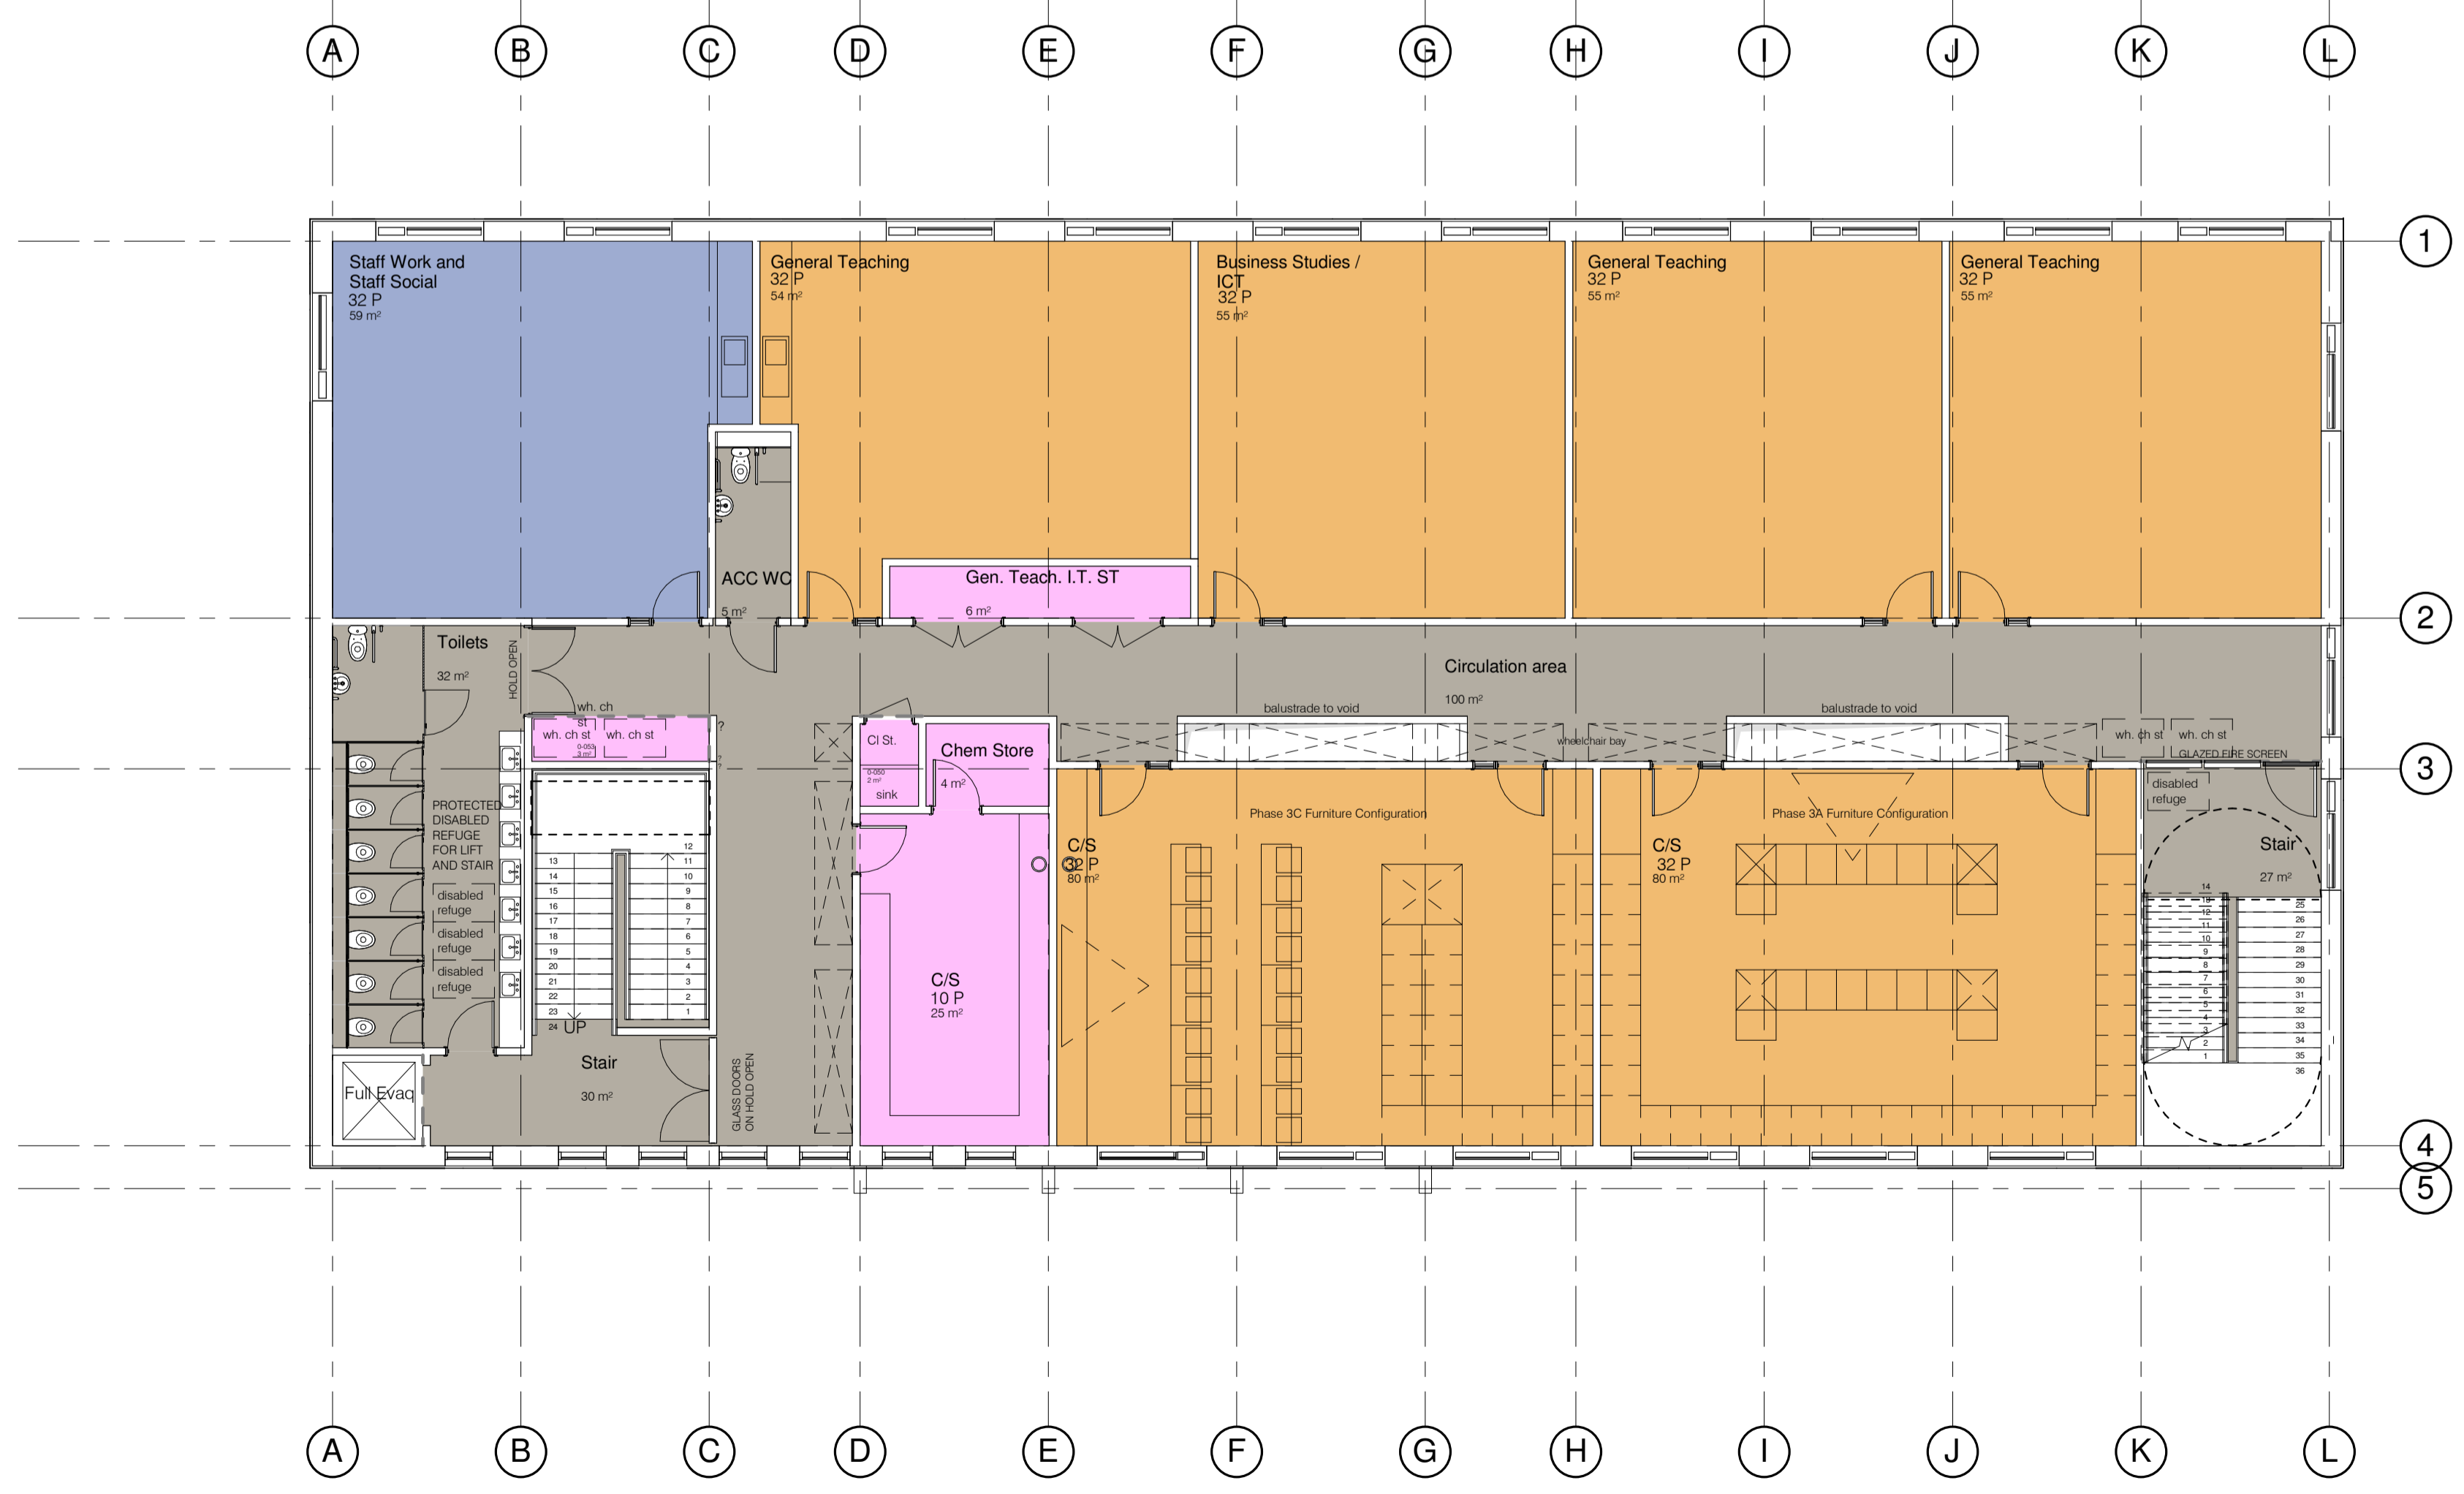1 FIRST FLOOR PLAN
1 : 100

7	Plans revised	10.9.18	CB
6	Plans Updated	05.09.18	NP
5	File Revisions	30.08.18	NP
4	MS3 Initial Preview	23.08.18	NP
3	CAD Module Altered	3.8.18	NP
2	Pre-App	17.07.18	NP
1	current project snapshot	12.07.18	NP
No.	Revision	Date	Init.

Job
Cambridge Village College PH 3A

Drawing
PHASE 3A - GA PLANS - FIRST AND ROOF

Client
Kier

**FRANK
SHAW
ASSOCIATES
LIMITED
ARCHITECTS**

Jubilee House Mill Lane Sawston Cambridge CB22 3HZ
Tel 01223 838100 Fax 01223 838123 www.frankshawassociates.co.uk

Scale	Date	Drawn/Checked
1 : 100@A1	07/10/18	NP
Job Number	Dwg No	Rev
18010	PA-1001	7
18010-PA-1001		